


PROJECT NO. 2024-001
SHEET 1 OF 1

ZLUA-1

 

**FOUNDATION GREEN
RECYCLE FACILITY**


PLANNING SET

**ZONING AND LAND USE
CONCEPT SITE PLAN**

MBV
ENGINEERING, INC.
1550 N. LAUREL BLVD. SUITE 100
DALLAS, TEXAS 75207
PHONE: (214) 343-1111
FAX: (214) 343-1112
WWW.MBV-ENGINEERING.COM

DATE: 08-24-2024
DRAWN: AFB
CHECKED: DWS
APPROVED: DWS

REVISIONS	DATE
1. INITIAL DESIGN	08-24-2024
2. REVISIONS	
3. REVISIONS	
4. REVISIONS	
5. REVISIONS	
6. REVISIONS	
7. REVISIONS	
8. REVISIONS	
9. REVISIONS	
10. REVISIONS	

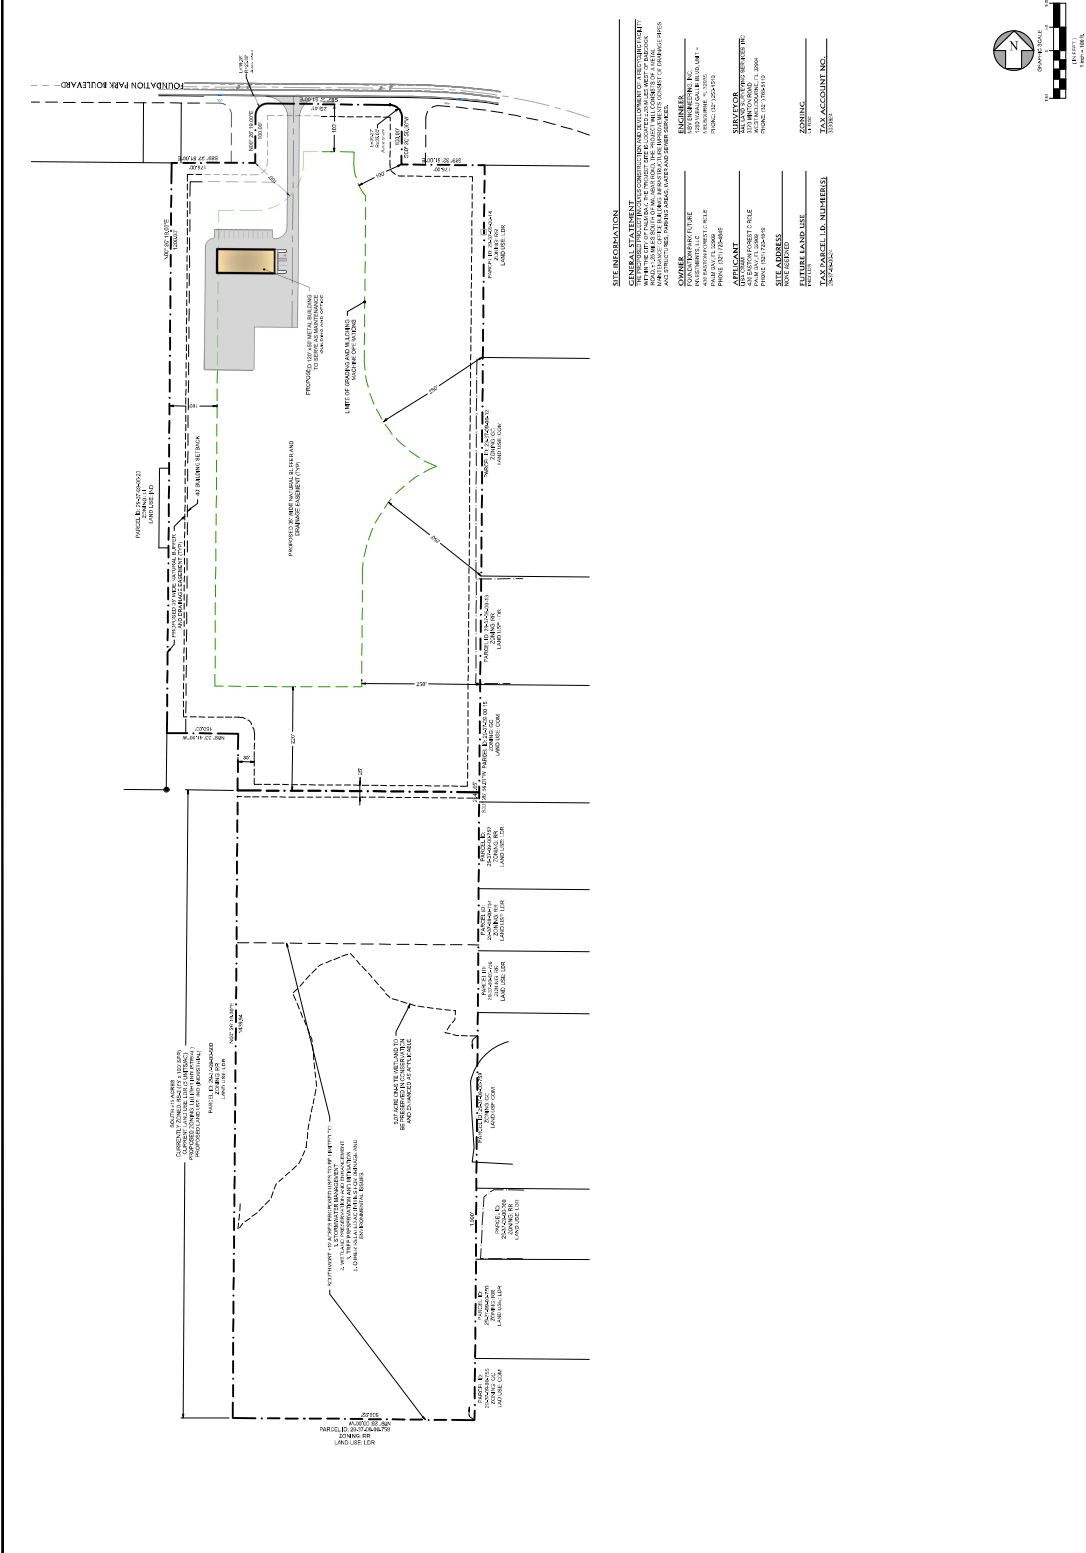

GENERAL STATEMENT
THIS CONCEPT SITE PLAN IS PREPARED FOR THE FOUNDATION GREEN RECYCLE FACILITY. THE PLAN IS BASED ON THE INFORMATION PROVIDED BY THE CLIENT AND IS NOT A GUARANTEE OF THE ACCURACY OF THE INFORMATION. THE PLAN IS SUBJECT TO THE APPROVAL OF THE CITY OF PALM BEACH. THE PLAN IS NOT TO BE USED FOR ANY OTHER PURPOSE WITHOUT THE WRITTEN CONSENT OF MBV ENGINEERING, INC.

OWNER: FOUNDATION GREEN RECYCLE FACILITY
1550 N. LAUREL BLVD. SUITE 100
DALLAS, TEXAS 75207
PHONE: (214) 343-1111
FAX: (214) 343-1112
WWW.MBV-ENGINEERING.COM

APPLICANT: FOUNDATION GREEN RECYCLE FACILITY
1550 N. LAUREL BLVD. SUITE 100
DALLAS, TEXAS 75207
PHONE: (214) 343-1111
FAX: (214) 343-1112
WWW.MBV-ENGINEERING.COM

PREPARED BY: AFB
08-24-2024

DATE: 08-24-2024

PROJECT NO.: 2024-001

SHEET NO.: 1 OF 1

TAX PARCEL ID. NUMBER(S): 2024-001

TAX ACCOUNT NO.: 2024-001