



DATE: August 1, 2024

CASE #: VE-6-2024

PUBLIC WORKS DEPARTMENT STAFF REPORT

REQUEST TO VACATE EASEMENT

PROPOSAL: Vacation of Easement is requested to vacate the East 10 feet of the West 20-foot Public Utility & Drainage Easement, less the North and South 6-foot Public Utility & Drainage Easements thereof, containing 680 square feet or 0.016 acres, more or less, of Lot 18, Block 1488, Port Malabar Unit 31, according to the Plat thereof, as Recorded in Plat Book 17, Pages 22-33, of the Public Records of Brevard County, Florida. For the construction a swimming pool in the backyard.

LOCATION: 2344 Fleming Avenue SW
(Lot 18, Block 1488, Port Malabar Unit 31)

APPLICANT: Charles & Mary Burton

SITE DATA

PRESENT ZONING: RS-2 – Single-Family Residential

AREA OF VACATING: 680 square feet, more or less

ADJACENT ZONING & LAND USE:	N	SRE – Suburban Residential Estate
	E	SRE – Suburban Residential Estate
	S	SRE – Suburban Residential Estate
	W	Melbourne-Tillman Canal No. 13

STAFF ANALYSIS:

Vacation of Public Utility and Drainage Easement of a portion of Lot 18, Block 1488, Port Malabar Unit 31, according to the Plat thereof, as Recorded in Plat Book 17, Pages 22-33, of the Public Records of Brevard County, Florida, being the East 10 feet, of the West 20-foot Public Utility & Drainage Easement, less the North and South 6-foot Public Utility & Drainage Easements thereof, containing 680 square feet or 0.016 acres, more or less. For the construction of a swimming pool in the backyard.

Florida Power and Light, AT&T, Spectrum, Florida City Gas, and Melbourne-Tillman Water Control District have no objections to the vacating request.

The City of Palm Bay's Departments have the following comments relating to the vacating request. It should be noted that city policy allows for the approval of a vacation request for the first 10 feet, along Melbourne-Tillman Water Control District (MTWCD) owned canals, if there are no obvious issues of conflict.

Staff has no adverse comments regarding removal of the East 10 feet, of the West 20-foot Public Utility & Drainage Easement, less the North and South 6-foot Public Utility & Drainage Easements thereof, containing 680 square feet or 0.016 acres, more or less, of Lot 18, Block 1488, Port Malabar Unit 31, according to the Plat thereof, as Recorded in Plat Book 17, Pages 22-33, of the Public Records of Brevard County, Florida, for the construction of a swimming pool in the backyard.

STAFF RECOMMENDATION:

Staff recommends approval of the vacating of easement.

SKETCH & DESCRIPTION

SECTION 25, TOWNSHIP 29 SOUTH, RANGE 36 EAST
(NOT A BOUNDARY SURVEY)

SHEET 1 OF 2
NOT VALID WITHOUT THE
SKETCH ON SHEET 2 OF 2

LEGAL DESCRIPTION:

A PORTION OF LOT 18, BLOCK 1488 "PORT MALABAR UNIT THIRTY ONE" AS RECORDED IN PLAT BOOK 17, PAGES 22-33, PUBLIC RECORDS OF BREVARD COUNTY, FLORIDA, BEING MORE PARTICULARLY DESCRIBED AS FOLLOWS:

THE EAST 10 FEET OF THE WEST 20 FEET OF THE PUBLIC UTILITY AND DRAINAGE EASEMENT, LESS THE NORTH 6 FEET AND THE SOUTH 6 FEET, THEREOF.

CONTAINING 680 SQUARE FEET, MORE OR LESS.

SURVEYORS NOTES:

1. SEE BOUNDARY SURVEY

PREPARED BY:



1350 MALABAR ROAD S.E., SUITE 1, PALM BAY, FLORIDA 32907
Phone (321)724-2940 Fax (321)951-4879
E-MAIL: SMITHSURVEYINGFL @ GMAIL.COM



Digitally signed by
Kevin A. Smith
Date: 2024.04.26
10:16:18 -04'00'

KEVIN A. SMITH -- FLORIDA CERTIFICATE NO. 4457
(NOT VALID UNLESS SIGNED AND SEALED)

PREPARED FOR: CHARLES BURTON

DRAWN BY: A. TEJADA

CHECKED BY: KAS

DRAWING NO. 24-0438

SECTION 25

DATE: APRIL 23, 2024

SHEET 1 OF 2


REVISIONS

TOWNSHIP 29 SOUTH
RANGE 36 EAST

SKETCH & DESCRIPTION

SECTION 25, TOWNSHIP 29 SOUTH, RANGE 36 EAST
(NOT A BOUNDARY SURVEY)

SHEET 2 OF 2
NOT VALID WITHOUT THE LEGAL
DESCRIPTION ON SHEET 1 OF 2

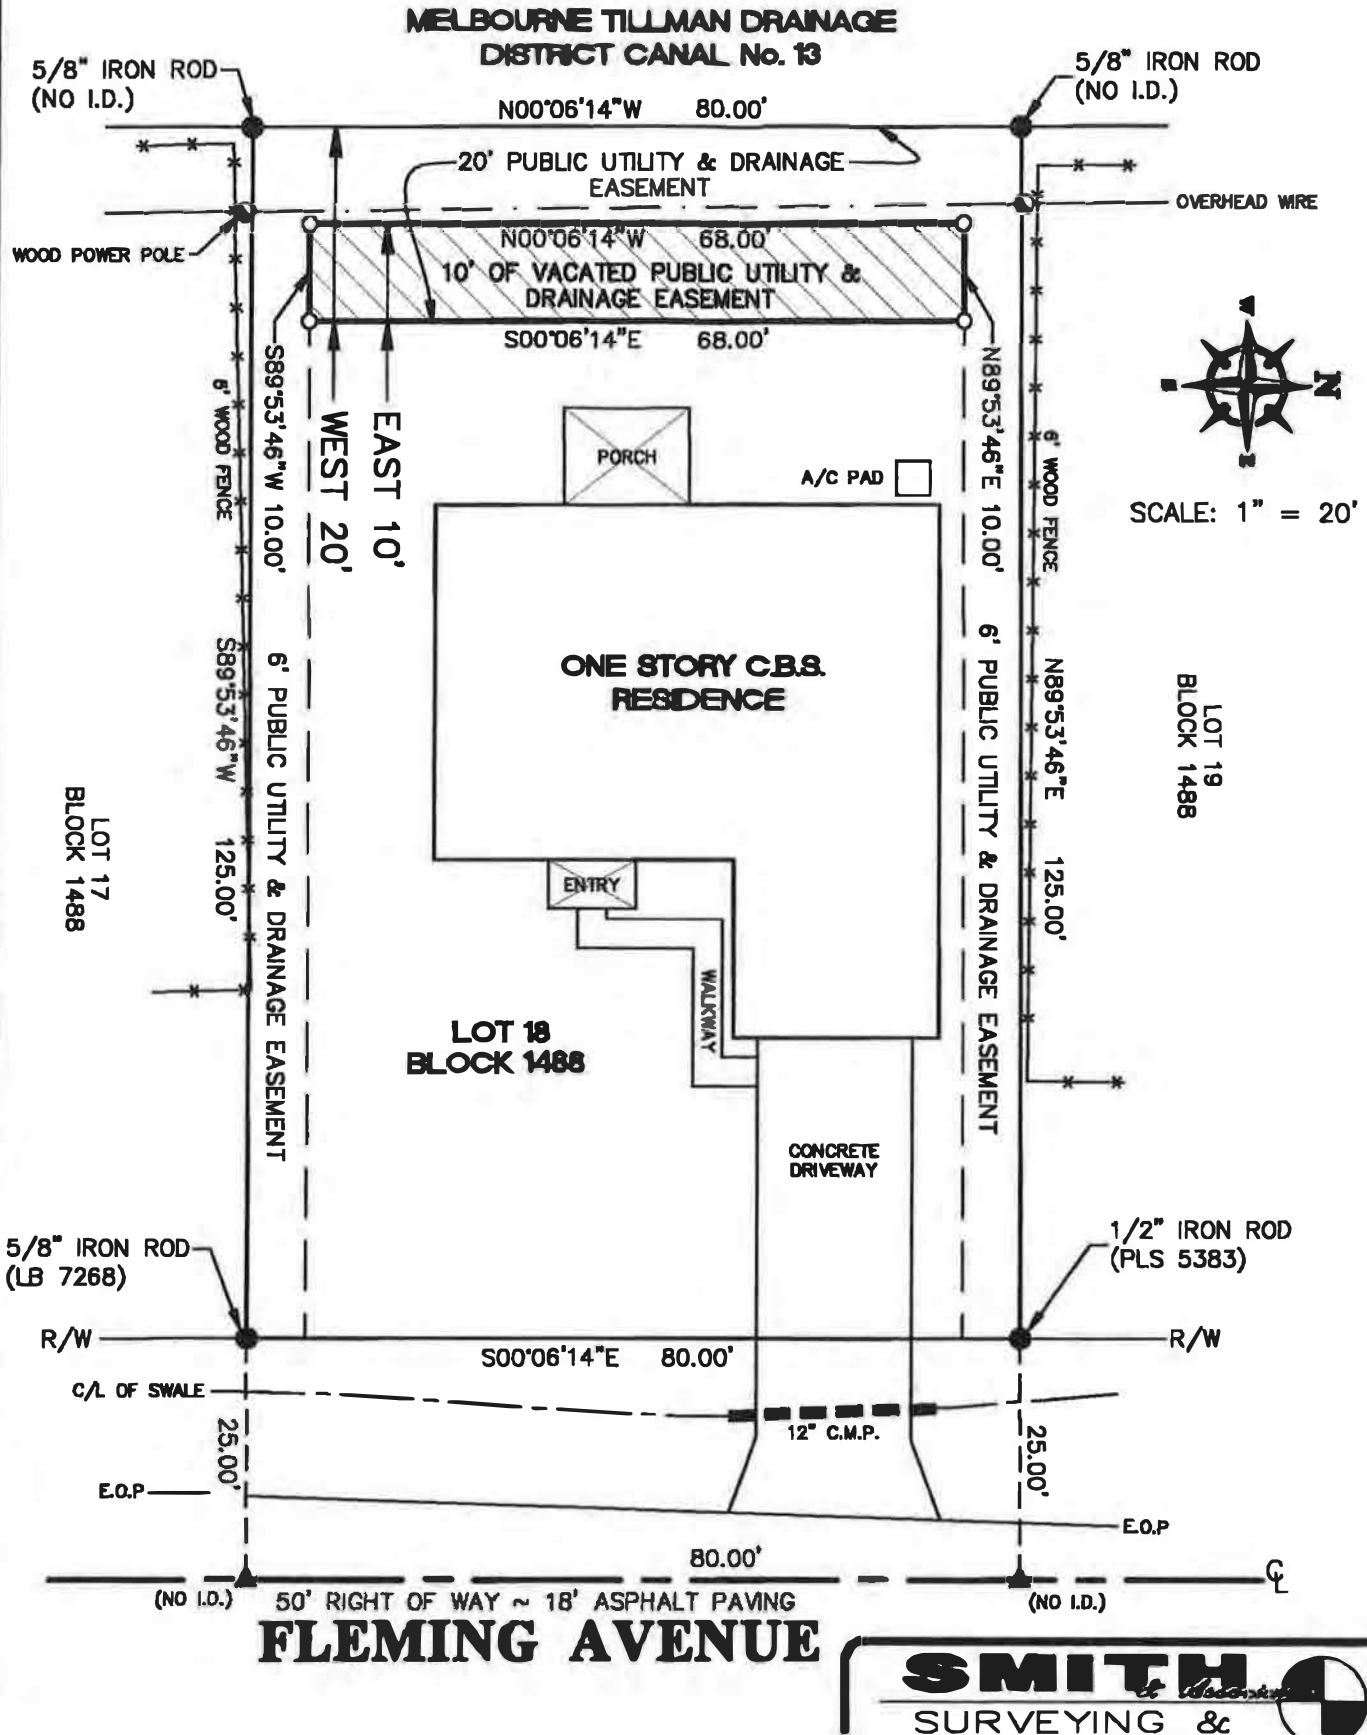

JOB # _____

Client Information

Client Name: BURTON, Charles & Mary
Client Email: clmb2018@gmail.com
Client Phone: 333-669-6657
Address: 2344 Fkeming Ave
City: Palm Bay
Zip/Postal Code: 32907
Permitting Municipality: Palm Bay

Designer

Designer Name: Tara Marley
Designer Phone: 321-313-4832
Original Drawing: 12/18/23
Last Revision: 1/15/24
Notes: _____

Approval

I/we (the undersigned) have reviewed this plan and approve it as correct within reasonable tolerance. I/we understand that any changes made to a shape or to a location may delay the project and/or result in additional cost.
X
Date: _____

NOTICE
Final 'rough grade' will be 2'-4" from edges of pool deck, based on elevation. Under NO circumstances will the contractor be responsible for underground utilities, sod, sprinkler systems or landscaping.

Pool Specifications

Size: 12'x32' Shape: Custom L
Perimeter: 88 Area: 289
Depth: 3'6"-6' Returns: 3
Drains: 32 Channel Skim: Yes
P.C.: NA Volume: 7237
Dig Type Standard
Coping Material: Concrete
Interior Finish: Quartz
Notes: _____

Spa Specifications

Size: 5'7"x4' ID Shape: Square
Perimeter: 20 Area: 24
Jets: 5 Height: 12"
Drains: 32" channel Blower: NA
Spillover Length/Type: 3' flat tiled
Coping Material: Concrete
Interior Finish: Quartz
Notes: _____

Equipment

Circ Pump: Intelliflo XF VSF Control Panel: STD
Pump #2: NA Remote: NA
Sanitizer: IC-30 Filter: 100SF
Heater: PREWIRE Heat Pump Fill Line: Included
Cleaner: NA Blower: NA
Pool Light: 1 LED Spa Light: 1LED
Handrail Entry: NA Handrail Other: NA
Other: _____
Notes: _____

Tile Specifications


Pool Waterline: 6X6 tbd
Spa Waterline: 6X6 tbd
Spa Facade: 6X6 tbd
Spa Spillway: FLAT TILED
Spa Exterior: 6X6 TILED
Step Markers: 1" BAND
Mosaics: na
Raised Beams: na
Notes: _____

Deck Specifications

Perimeter: 96 Area: 474
Coping Area: CONCRETE
Coping Area/Type: 88
Surface Material/Pattern: TEXTURED TBD
Riser: na
Notes: _____


Screen/Safety Specifications

Pool Barrier: Fence XX Screen NA Baby Barrier NA
Barrier Provided: HOMEOWNER
Screen Color: NA Height: NA
Doors: NA Gutters: NA
Roof Type: NA Comp Roof: NA
Fan Beams: NA Other: NA
Existing Screen Removal: NA
Existing Fence Removal: NA
Door/Window Alarms: 6

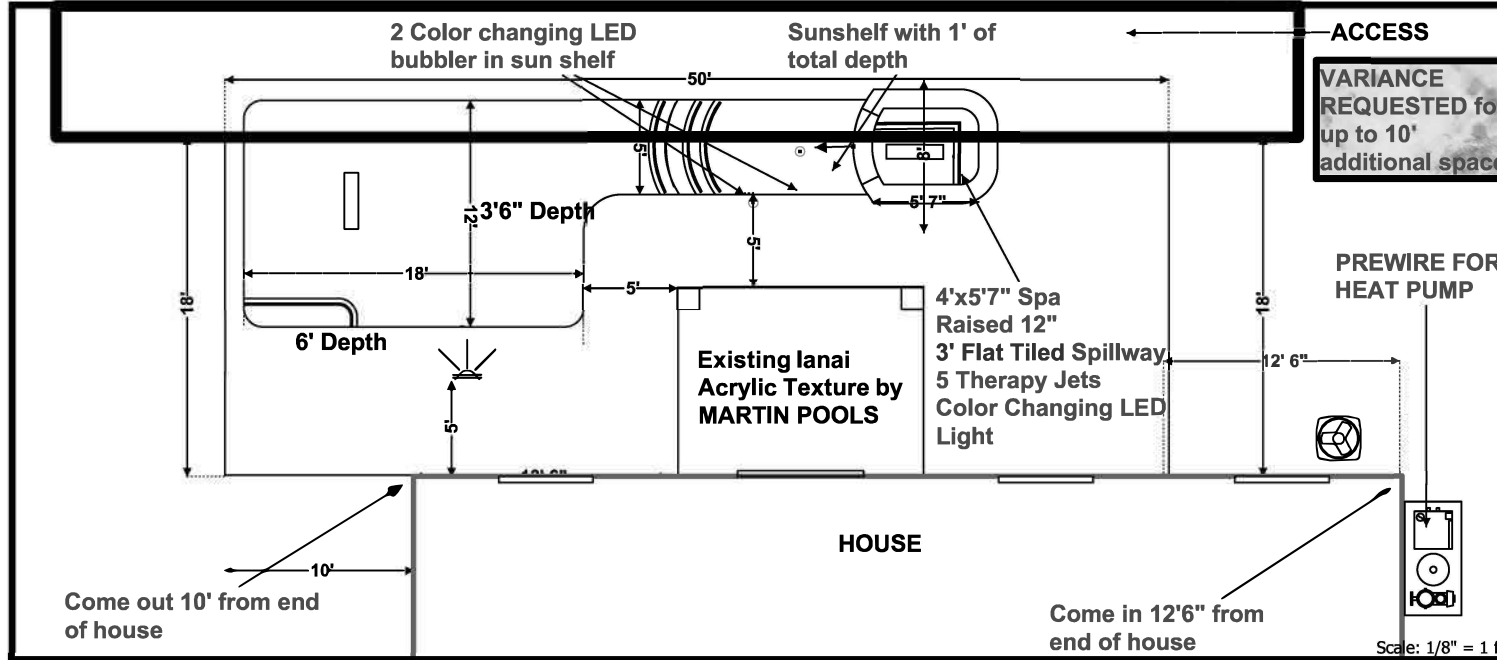





LOCATION MAP

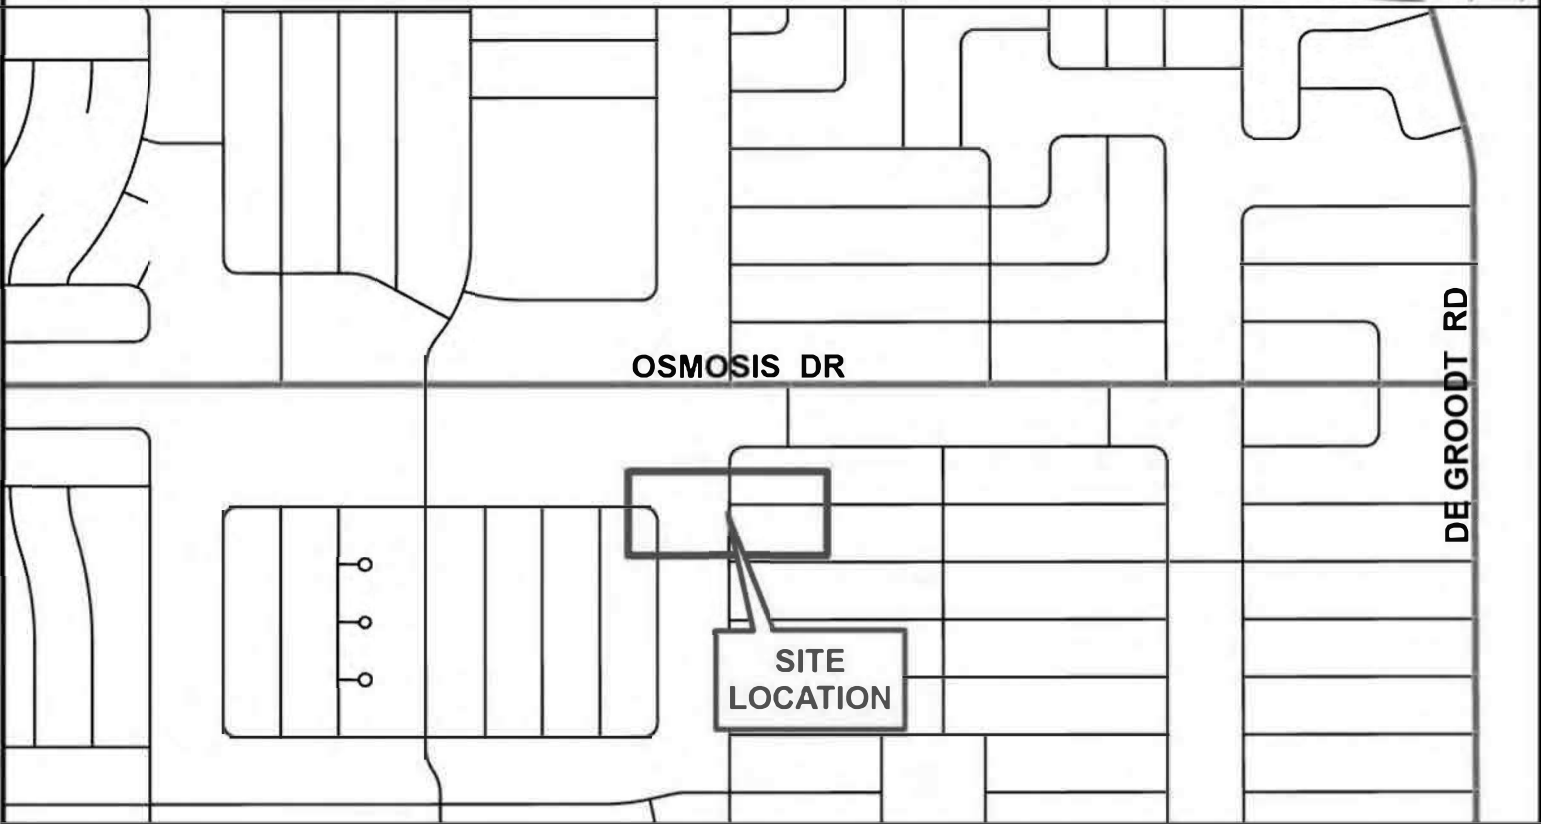

Map is for illustrative purposes only!
Not to be construed as binding or a survey.
Map created by the City of Palm Bay
Public Works Department (RSD), on July 16, 2024.

VE-6-2024

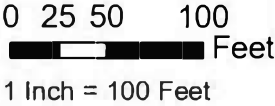

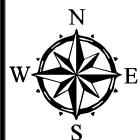

Map is for illustrative purposes only!
Not to be construed as binding or a survey.
Map created by the City of Palm Bay
Public Works Department (RSD), on July 16, 2024.

LOCATION MAP

VE-6-2024

0 25 50 100
Feet
1 inch = 100 feet



Florida
GANNETT

PO Box 631244 Cincinnati, OH 45263-1244

AFFIDAVIT OF PUBLICATION

Richard "Scott" Dexter Public Works Department
Scott Dexter
City of Palm Bay Public Works Dept.
1050 Malabar Rd. SW
Palm Bay FL 32907

STATE OF WISCONSIN, COUNTY OF BROWN

Before the undersigned authority personally appeared, who on oath says that he or she is the Legal Advertising Representative of the Florida Today, a daily newspaper published in Brevard County, Florida; that the attached copy of advertisement, being a Legal Ad in the matter of Public Notices, was published on the publicly accessible website of Brevard County, Florida, or in a newspaper by print in the issues of, on:

06/26/2024

Affiant further says that the website or newspaper complies with all legal requirements for publication in chapter 50, Florida Statutes.

Subscribed and sworn to before me, by the legal clerk, who is personally known to me, on 06/26/2024

Legal Clerk


[Signature]
Notary, State of WI, County of Brown
5.15.27

My commission expires

Publication Cost:	\$91.01	
Tax Amount:	\$0.00	
Payment Cost:	\$91.01	
Order No:	10309246	# of Copies:
Customer No:	1127256	1
PO #:	Case No. VE 6-2024	

THIS IS NOT AN INVOICE!

Please do not use this form for payment remittance.

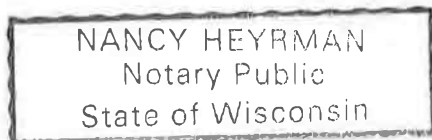

Ad#10309246

6/26/2024

CITY OF PALM BAY, FLORIDA NOTICE OF PUBLIC HEARING

Notice is hereby given that City Council of the City of Palm Bay will hold a public hearing on August 1, 2024, at 6:00 p.m. at the City Hall Council Chambers, 120 Malabar Road SE, Palm Bay, Florida to consider application requesting vacation of the following described properties:

1. Case No. Vacating Easement -6-2024

Vacation of Easement is requested to vacate the East 10 feet of the West 20-foot Public Utilities & Drainage Easement, less the North and South 6 foot Public Utilities & Drainage Easement, containing 680 square feet or 0.016 acres, more or less, of Lot 18, Block 1488, Port Malabar Unit 31, according to the Plat thereof, as Recorded in Plat Book 17, Pages 22 - 33, of the Public Records of Brevard County, Florida. For construction of a pool in the back yard.

If an individual decides to appeal any decision made by City Council with respect to any matter considered at these meetings, a record of the proceedings will be required, and the individual will need to ensure that a verbatim transcript of the proceedings is made, which record includes the testimony and evidence upon which the appeal is based (FS 286.0105). Such person must provide a method for recording the proceedings verbatim.

Valentino Perez
Palm Bay Public Works Director