



DATE: November 7, 2024

CASE #: VE-10-2024

PUBLIC WORKS DEPARTMENT STAFF REPORT

REQUEST TO VACATE EASEMENT

PROPOSAL: Vacation of Easement is requested to vacate the South 10 feet of the North 20-foot Public Utilities & Drainage Easement, less the East and West 6-foot Public Utilities & Drainage Easements, thereof containing 680 square feet or 0.016 acres, more or less, of Lot 10, Block 608, Port Malabar Unit 13, according to the Plat thereof, as Recorded in Plat Book 15, Pages 54 - 63, of the Public Records of Brevard County, Florida. For the construction of a swimming pool in the backyard.

LOCATION: 495 Fernandina Street NW
(Lot 10, Block 608, Port Malabar Unit 13)

APPLICANT: Michael Broccoli and Marie I. Broccoli

SITE DATA

PRESENT ZONING: RS-2 – Single Family Residential

AREA OF VACATING: 680 square feet, more or less

ADJACENT ZONING & LAND USE:	N	Melbourne-Tillman Water Control District Canal No. 1
	E	RS-2 – Single Family Residential
	S	RS-2 – Single Family Residential
	W	RS-2 – Single Family Residential

STAFF ANALYSIS:

Vacation of Public Utilities and Drainage Easement of a portion of Lot 10, Block 608, Port Malabar Unit 13, according to the Plat thereof, as Recorded in Plat Book 15, Pages 54 - 63, of the Public Records of Brevard County, Florida, and being more particularly described as follows: Commencing at the Northwest corner of said Lot 10 and run South 00°33'33" East, along the West line of said Lot 10, a distance of 20.00 feet; thence North 89°26'27" East, a distance of 6.00 feet to the point of beginning of the herein described easement; Thence, North 00°33'33" West, a distance of 10.00 feet; thence, North 89°26'27" East, a distance of 68.00 feet; thence South 00°33'33" East, a distance of 10.00 feet; Thence South 89°26'27" West, a distance of 68.00 feet to the point of beginning. Containing 680 square feet or 0.016 acres, more or less. For the construction of a swimming pool in the backyard.

Florida Power and Light, AT&T, Spectrum, and Melbourne-Tillman have no objections to the vacating request.

The City of Palm Bay's Departments have the following comments relating to the vacating request. It should be noted that city policy allows for the approval of a vacation request for the first 10 feet, along Melbourne-Tillman Water Control District (MTWCD) owned canals, if there are no obvious issues of conflict.

Staff has no adverse comments regarding removal of the South 10 feet of the North 20-foot Public Utilities & Drainage Easement, less the East and West 6-foot Public Utilities & Drainage Easements thereof, containing 680 square feet or 0.016 acres, more or less, of Lot 10, Block 608, Port Malabar Unit 13, according to the Plat thereof, as Recorded in Plat Book 15, Pages 54 - 63, of the Public Records of Brevard County, Florida. For the construction of a swimming pool in the backyard.


STAFF RECOMMENDATION:

Staff recommends approval of the vacating of easement.

**POINT OF
COMMENCEMENT**

NORTHWEST CORNER OF
LOT 10, BLOCK 608
PORT MALABAR UNIT THIRTEEN
(PLAT BOOK 15, PAGES 54-63)

**MELBOURNE TILLMAN DRAINAGE
DISTRICT CANAL No. 1**

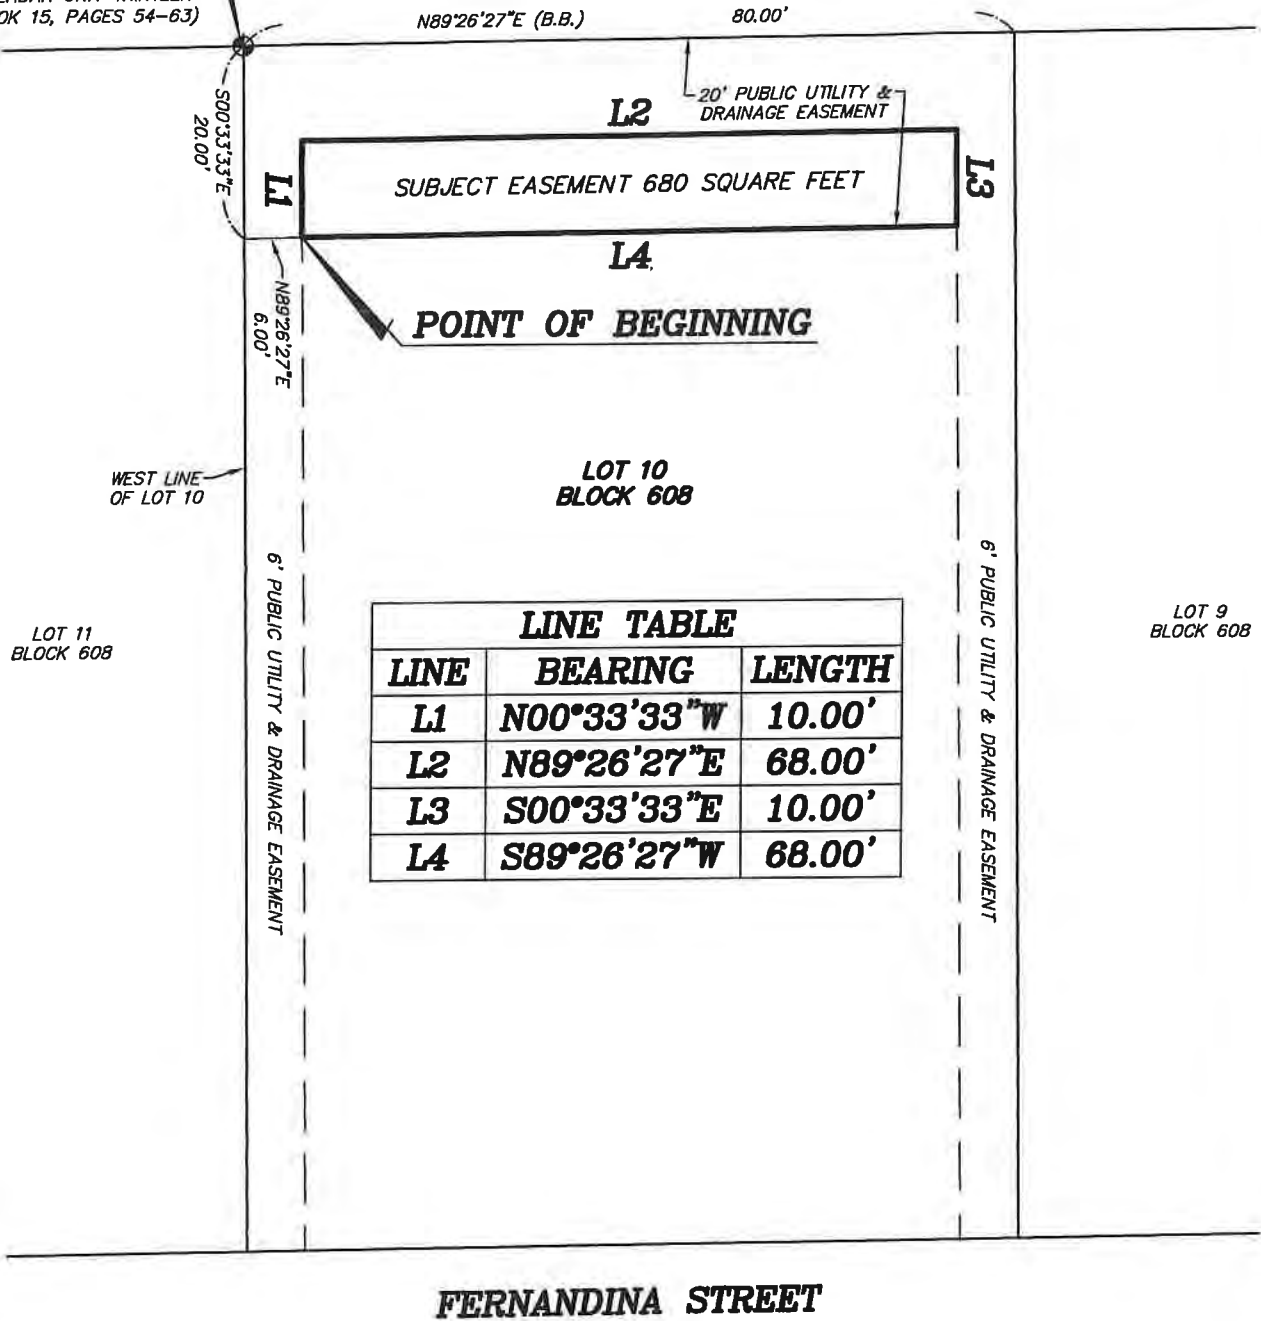

SKETCH OF DESCRIPTION ONLY! THIS IS NOT A SURVEY!

AAL LAND SURVEYING SERVICES, INC.

SKETCH OF DESCRIPTION

JOB # 49845

DATE: 07-03-24
SECTION 36, TOWNSHIP 28S, RANGE 38E

L.B. #6623

1. THIS SKETCH AND DRAWING HAVE BEEN PREPARED TO CONFORM WITH APPLICABLE STANDARDS OF PRACTICE AS SET FORTH BY THE FLORIDA BOARD OF PROFESSIONAL LAND SURVEYORS IN CHAPTER 5J-17, FLORIDA ADMINISTRATIVE CODE, PURSUANT TO SECTION 472.027, FLORIDA STATUTES.
2. BEARINGS ARE BASED ON ASSUMED DATUM AND ON THE LINE SHOWN AS BEING THE BASIS OF BEARINGS.

ANDREW W. POWSHOK
P.L.S. No. 5383

3970 MINTON ROAD
WEST MELBOURNE, FL. 32904
(321) 768-8110

SHEET 1 OF 2

SCALE: 1" = 20'



DESCRIPTION: A PORTION OF A 20 FOOT WIDE PUBLIC UTILITY AND DRAINAGE EASEMENT LYING WITHIN LOT 10, BLOCK 608, PORT MALABAR UNIT THIRTEEN, ACCORDING TO THE PLAT THEREOF, AS RECORDED IN PLAT BOOK 15, PAGES 54-63, OF THE PUBLIC RECORDS OF BREVARD COUNTY, FLORIDA.

COMMENCE AT THE NORTHWEST CORNER OF SAID LOT 10 AND RUN SOUTH 00°33'33" EAST ALONG THE WEST LINE OF SAID LOT 10, A DISTANCE OF 20.00 FEET; THENCE NORTH 89°26'27" EAST, A DISTANCE OF 6.00 FEET TO THE POINT OF BEGINNING OF THE HEREIN DESCRIBED EASEMENT; THENCE NORTH 00°33'33" WEST, A DISTANCE OF 10.00 FEET; THENCE NORTH 89°26'27" EAST, A DISTANCE OF 68.00 FEET; THENCE SOUTH 00°33'33" EAST, A DISTANCE OF 10.00 FEET; THENCE SOUTH 89°26'27" WEST, A DISTANCE OF 68.00 FEET TO THE POINT OF BEGINNING.

CONTAINING 680 SQUARE FEET OR 0.02 ACRES, MORE OR LESS.

SKETCH OF DESCRIPTION ONLY! THIS IS NOT A SURVEY!

AAL LAND SURVEYING SERVICES, INC.

SKETCH OF DESCRIPTION

JOB # 49845

DATE: 07-03-24
SECTION 36, TOWNSHIP 28S, RANGE 36E

L.B. #6623

1. THIS SKETCH AND DRAWING HAVE BEEN PREPARED TO CONFORM WITH APPLICABLE STANDARDS OF PRACTICE AS SET FORTH BY THE FLORIDA BOARD OF PROFESSIONAL LAND SURVEYORS IN CHAPTER 5J-17, FLORIDA ADMINISTRATIVE CODE, PURSUANT TO SECTION 472.027, FLORIDA STATUTES.
2. BEARINGS ARE BASED ON ASSUMED DATUM AND ON THE LINE SHOWN AS BEING THE BASIS OF BEARINGS.

NOT VALID WITHOUT
SHEET 1 OF 2

3970 MINTON ROAD
WEST MELBOURNE, FL. 32904
(321) 768-8110

SHEET 2 OF 2

SCALE: N/A



2' to 4' from edges
ed on pool elevation.
nces will the con-
le for underground
der repairs, or gas

Signature _____

MARTIN POOLS & SPAS


* *Pool Existing*

* *2 ALARMS*

GENERAL SPECIFICATIONS

TO BE RETAINED AT SALES OFFICE


JOB NO.	2401613	SHAPE	Reg
SIZE	18' X 24'	DEPTH	32' TO 6'
SF	288	PER. 72	GALS. —
SOLAR HEAT	YES <input checked="" type="checkbox"/>	AUTO	YES <input checked="" type="checkbox"/>
HTR. - ELEC.	—	GAS	—
FILTER	100' SAFT. 100' PUMP	NAT	—
DECKING TYPE	Aluminum	SAFT	416 #
TOP EXISTING SQ. FT.	1600 #		
RAISED BEAM	6" — 12" — 18"		
TILED STEP RISER	YES <input checked="" type="checkbox"/>	NO	—
BULLNOSE CORING	<input type="checkbox"/>	CANTILEVER	<input checked="" type="checkbox"/>
FOOTERS	SAFARI	DRAINS	22
LIGHT/POOL	LED	SPA	—
SWIMOUT	W/O RAIL	WITH RAIL	THREE
HAND RAIL @ STEPS	YES	THREE	NO
SALT SYSTEM	2030		
SPA SIZE	—	RAISED	—
JETS	—	STEP IN SPA	—
SCREEN: COLOR	Blue	HEIGHT	8'
DOORS	2	GUTTERS	32'
SCREEN REMOVAL	YES <input checked="" type="checkbox"/>		
ALUMINUM ROOF SQ. FT.	—		
ALARMS	2	EXISTING FENCE	<input checked="" type="checkbox"/> N
MUNICIPALITY	TOWN BAY		

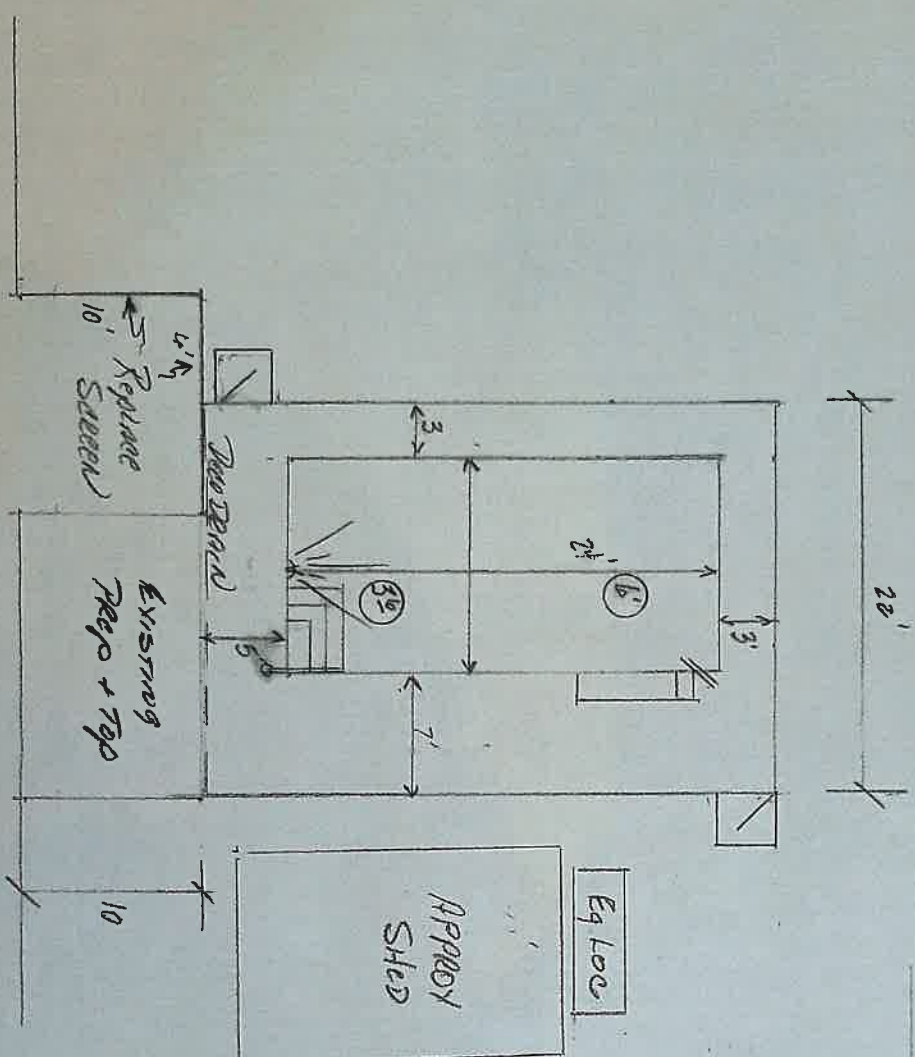

SCALE 1/8" = 1'0"

ALCPS



DESIGNER	DATE
Name: Michael & Marie Beccol	6-26-24
Address: 495 FERNWOOD ST NW	
City: TOWN BAY	32907
Phone Home: 401-212-6773	Cell: —
Email: MBECCOL25@GMAIL.COM	

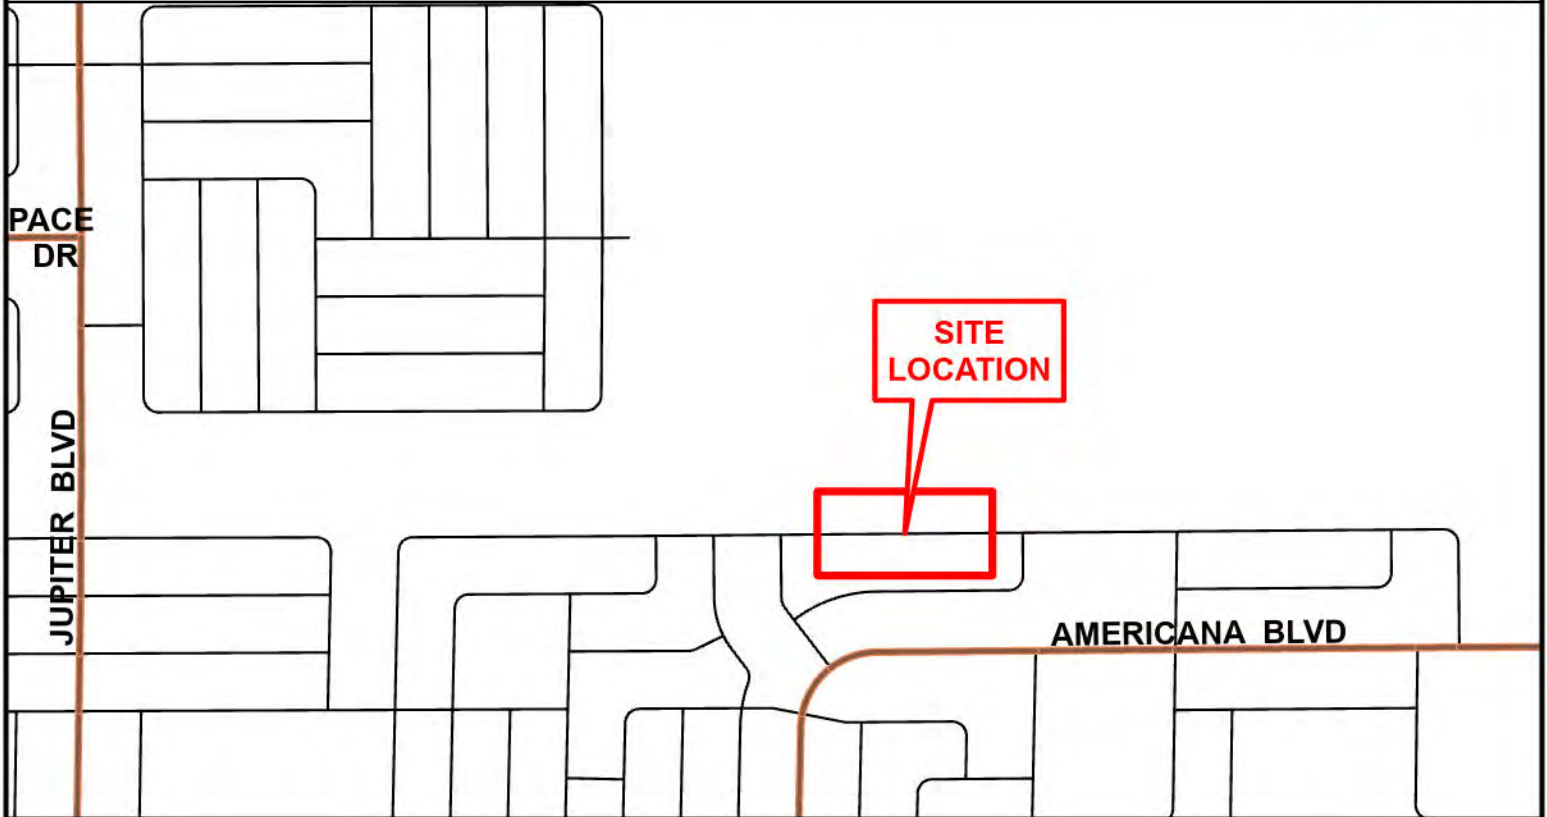

Map is for illustrative purposes only!
Not to be construed as binding or a survey.
Map created by the City of Palm Bay
Public Works Department (RSD), on October 14, 2024.

VE-10-2024

0 25 50 100 Feet
1 Inch = 100 Feet

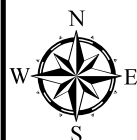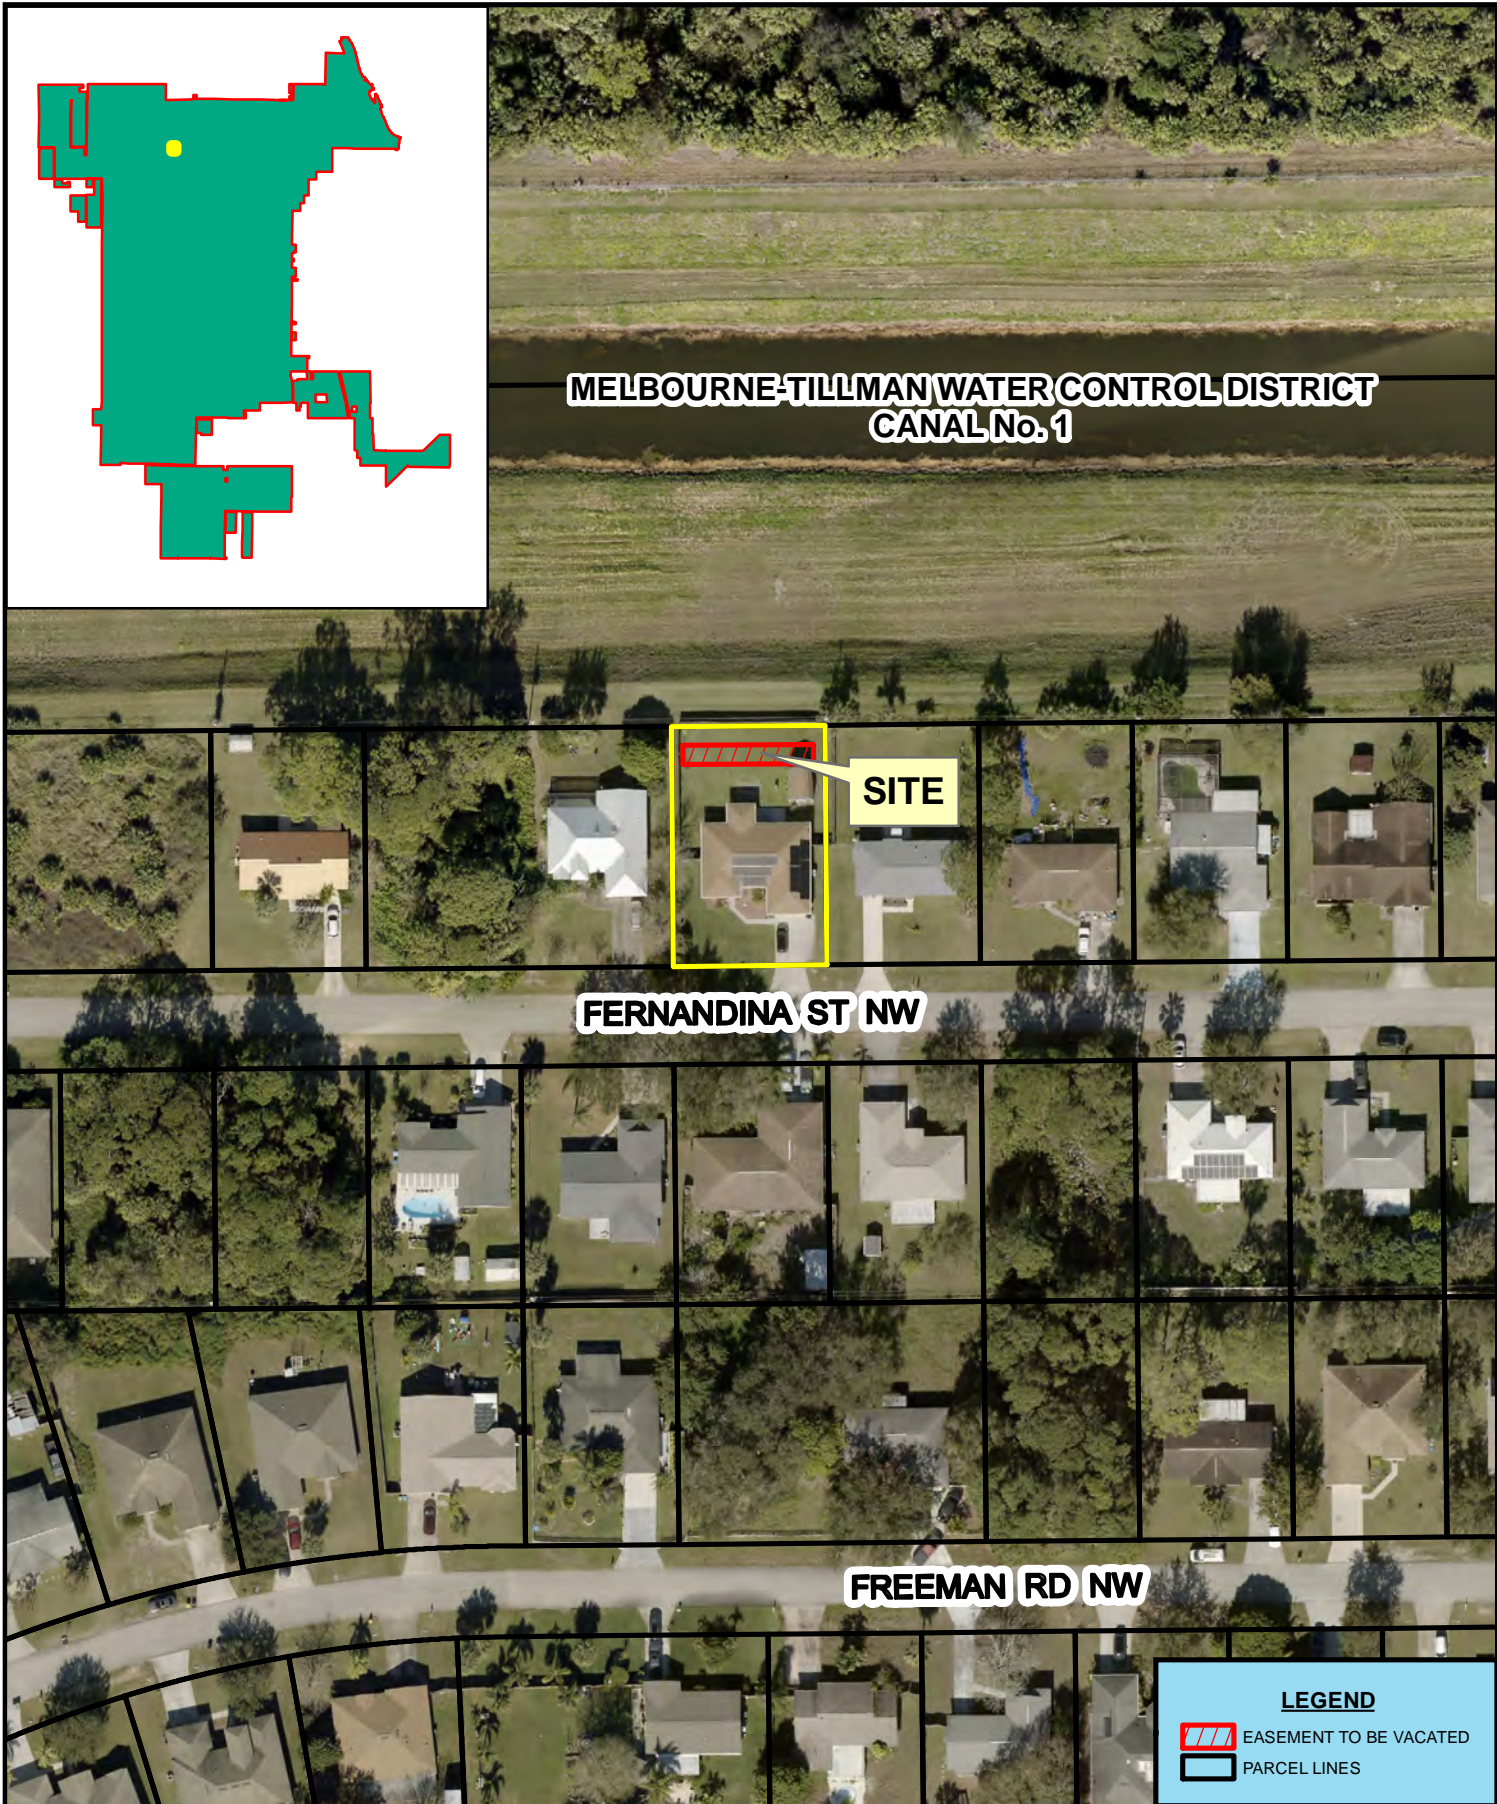

Map is for illustrative purposes only!
Not to be construed as binding or a survey.
Map created by the City of Palm Bay
Public Works Department (RSD), on October 14, 2024.

LOCATION MAP

VE-10-2024

0 25 50 100
Feet
1 inch = 100 feet



Order Confirmation

Not an Invoice

Account Number:	1127256
Customer Name:	City Of Palm Bay
Customer Address:	City Of Palm Bay 120 Malabar Rd Se attn: Accounts Payable Palm Bay FL 32907-3009
Contact Name:	Angelica Collins
Contact Phone:	321-952-3427
Contact Email:	Angelica.Collins@palmbayflorida.org
PO Number:	Case No. 10-2024

Date:	10/15/2024
Order Number:	10677125
Prepayment Amount:	\$ 0.00

Column Count:	1.0000
Line Count:	43.0000
Height in Inches:	0.0000

Print

Product	#Insertions	Start - End	Category
BRE Brevard Florida Today	1	10/18/2024 - 10/18/2024	Govt Public Notices
BRE floridatoday.com	1	10/18/2024 - 10/18/2024	Govt Public Notices

As an incentive for customers, we provide a discount off the total order cost equal to the 3.99% service fee if you pay with Cash/Check/ACH. Pay by Cash/Check/ACH and save!

Total Cash Order Confirmation Amount Due	\$91.01
Tax Amount	\$0.00
Service Fee 3.99%	\$3.63
Cash/Check/ACH Discount	-\$3.63
Payment Amount by Cash/Check/ACH	\$91.01
Payment Amount by Credit Card	\$94.64

Order Confirmation Amount	\$91.01
---------------------------	---------

Ad Preview

Ad#10677125 10/18/2024

CITY OF PALM BAY, FLORIDA

NOTICE OF PUBLIC HEARING

Notice is hereby given that City Council of the City of Palm Bay will hold a public hearing on November 7, 2024, at 6:00 p.m. at the City Hall Council Chambers, 120 Malabar Road SE, Palm Bay, Florida to consider application requesting vacation of the following described properties:

1. Case No. Vacating Easement - 10-2024

Vacation of Easement is requested to vacate the South 10 feet of the North 20-foot Public Utilities & Drainage Easement, less the East and West 6 foot Public Utilities & Drainage Easements, containing 680 square feet or 0.016 acres, more or less, of Lot 10, Block 608, Port Malabar Unit 13, according to the Plat thereof, as Recorded in Plat Book 15, Pages 54 - 63, of the Public Records of Brevard County, Florida. For construction of a swimming pool in the back yard.

If an individual decides to appeal any decision made by City Council with respect to any matter considered at these meetings, a record of the proceedings will be required, and the individual will need to ensure that a verbatim transcript of the proceedings is made, which record includes the testimony and evidence upon which the appeal is based (FS 286.0105). Such person must provide a method for recording the proceedings verbatim.

Valentino Perez

Palm Bay Public Works Director