


NOTE:
HEIGHT VARIANCE REQUEST
FROM 25' TO 30'

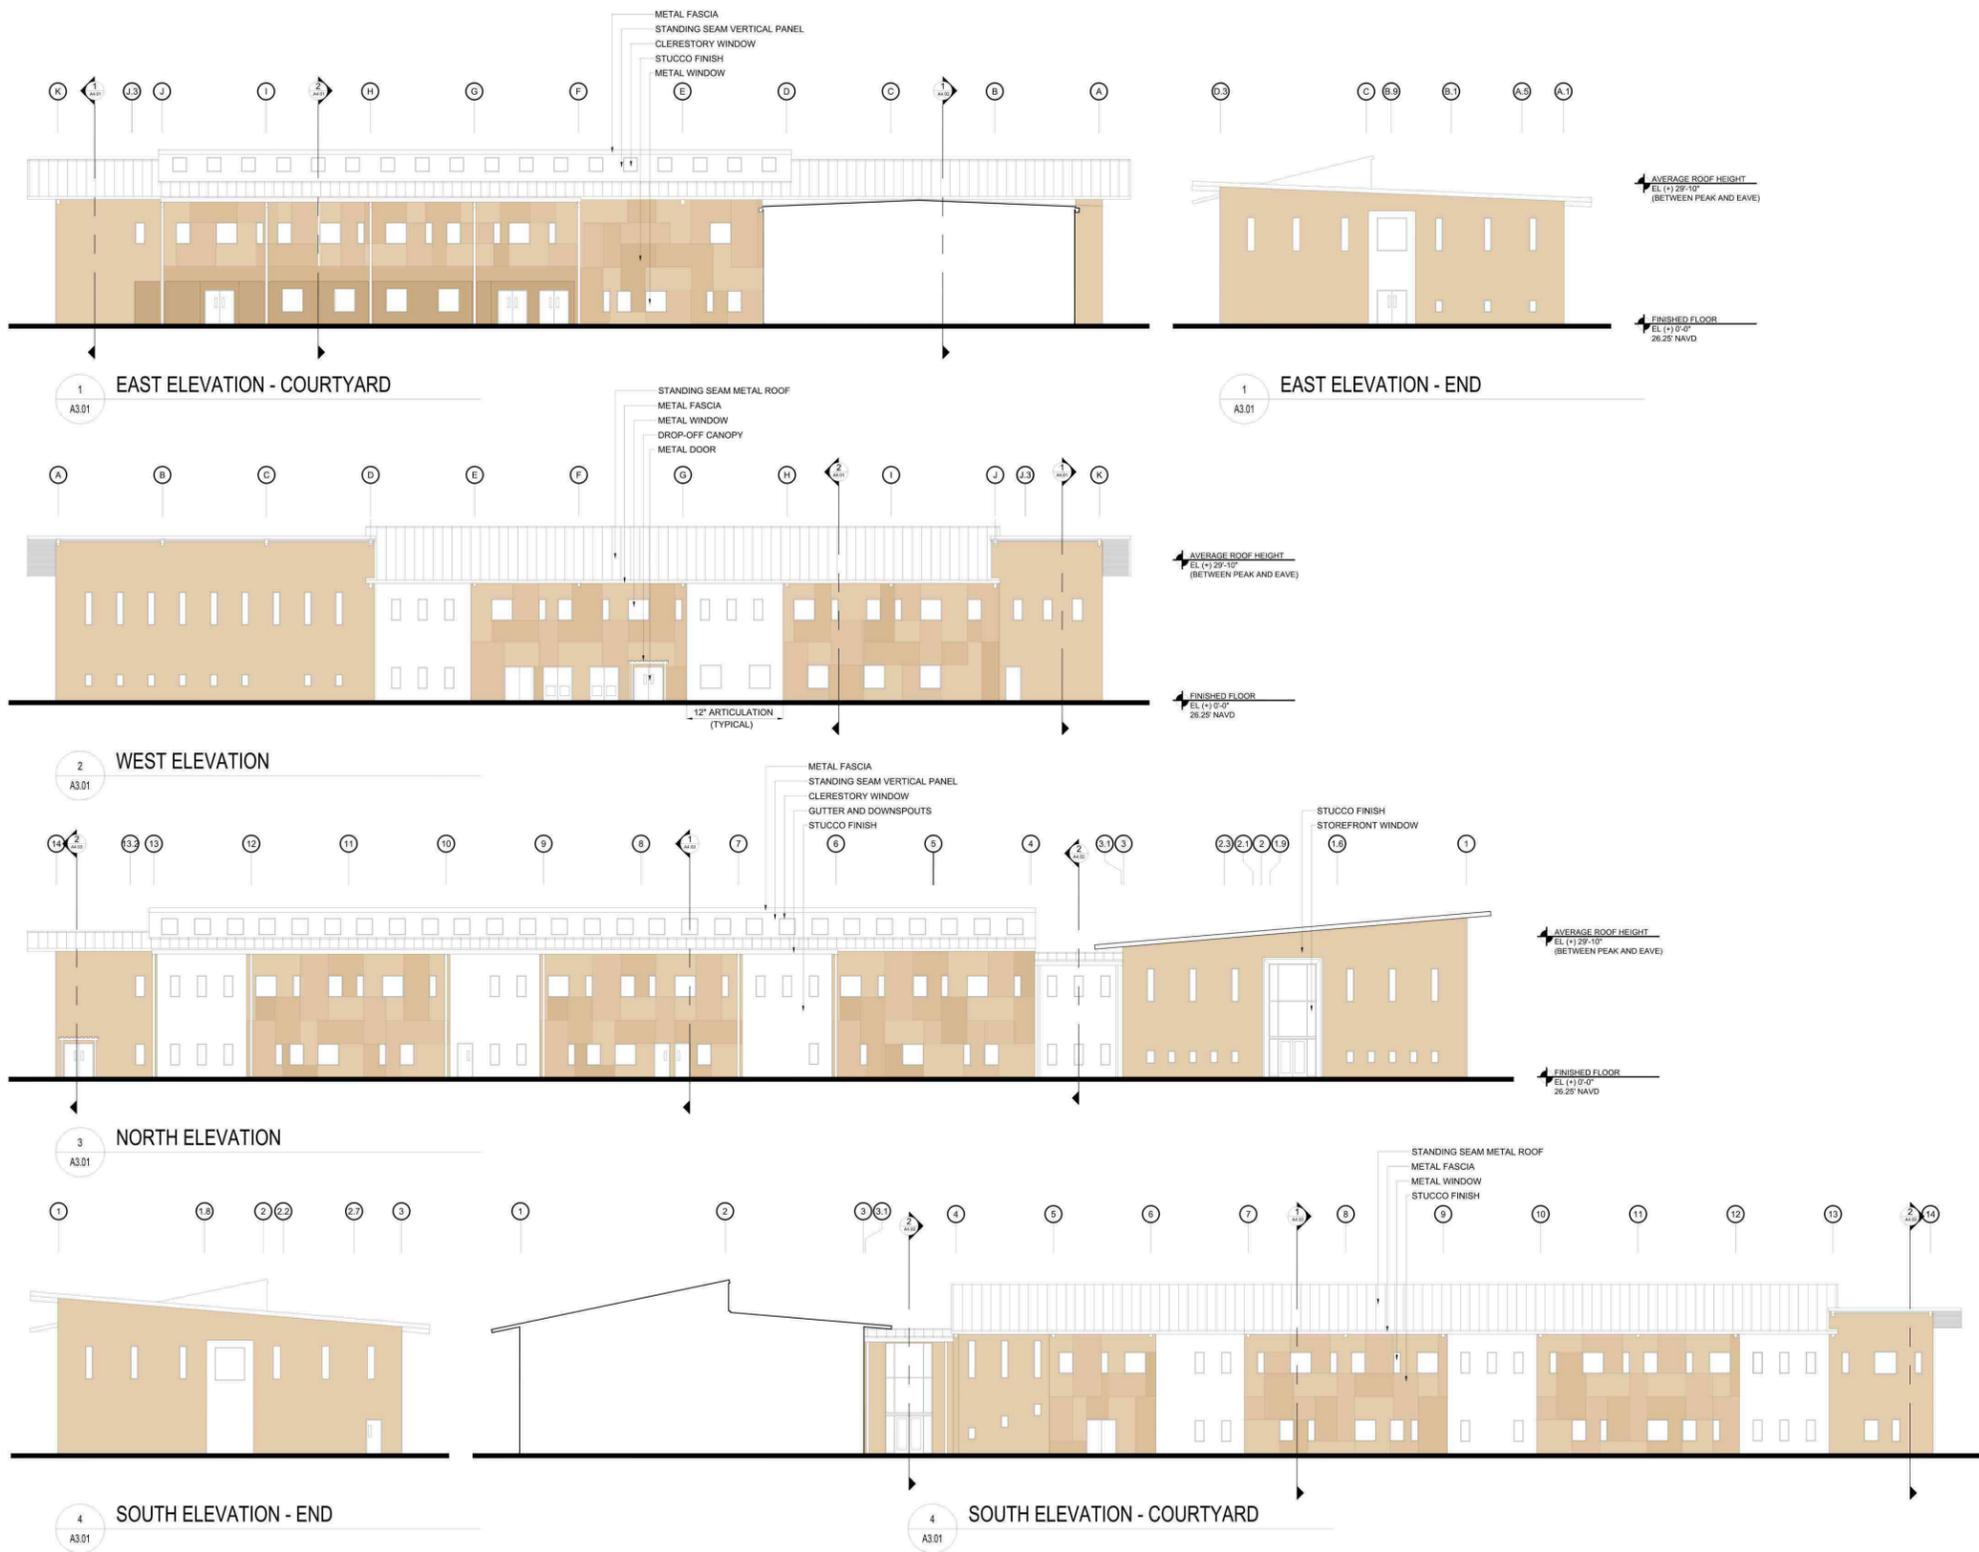

**ODYSSEY PREPARATORY ACADEMY
HEIGHT VARIANCE EXHIBIT**
NTS

04-01-24 | OPAV-02

CONSILIUM
design build

CONSILIUM ATLANTIC, INC.
3400 Robbins Road
Pompano Beach, FL 33062
tel. 954.788.3884
fax. 954.788.3874
consiliumatlantic.com



**CONSTRUCTION
ENGINEERING
GROUP**
Consulting Engineers

2651 Eau Gallie Blvd., Suite A
Melbourne, FL 32935
Tel. 321.253.1221
www.ceengineering.com
COA #0008097