


BAYSIDE LAKES BOULEVARD SE
(100' PUBLIC R/W)

GRAPHIC SCALE IN FEET
0 30 60 120

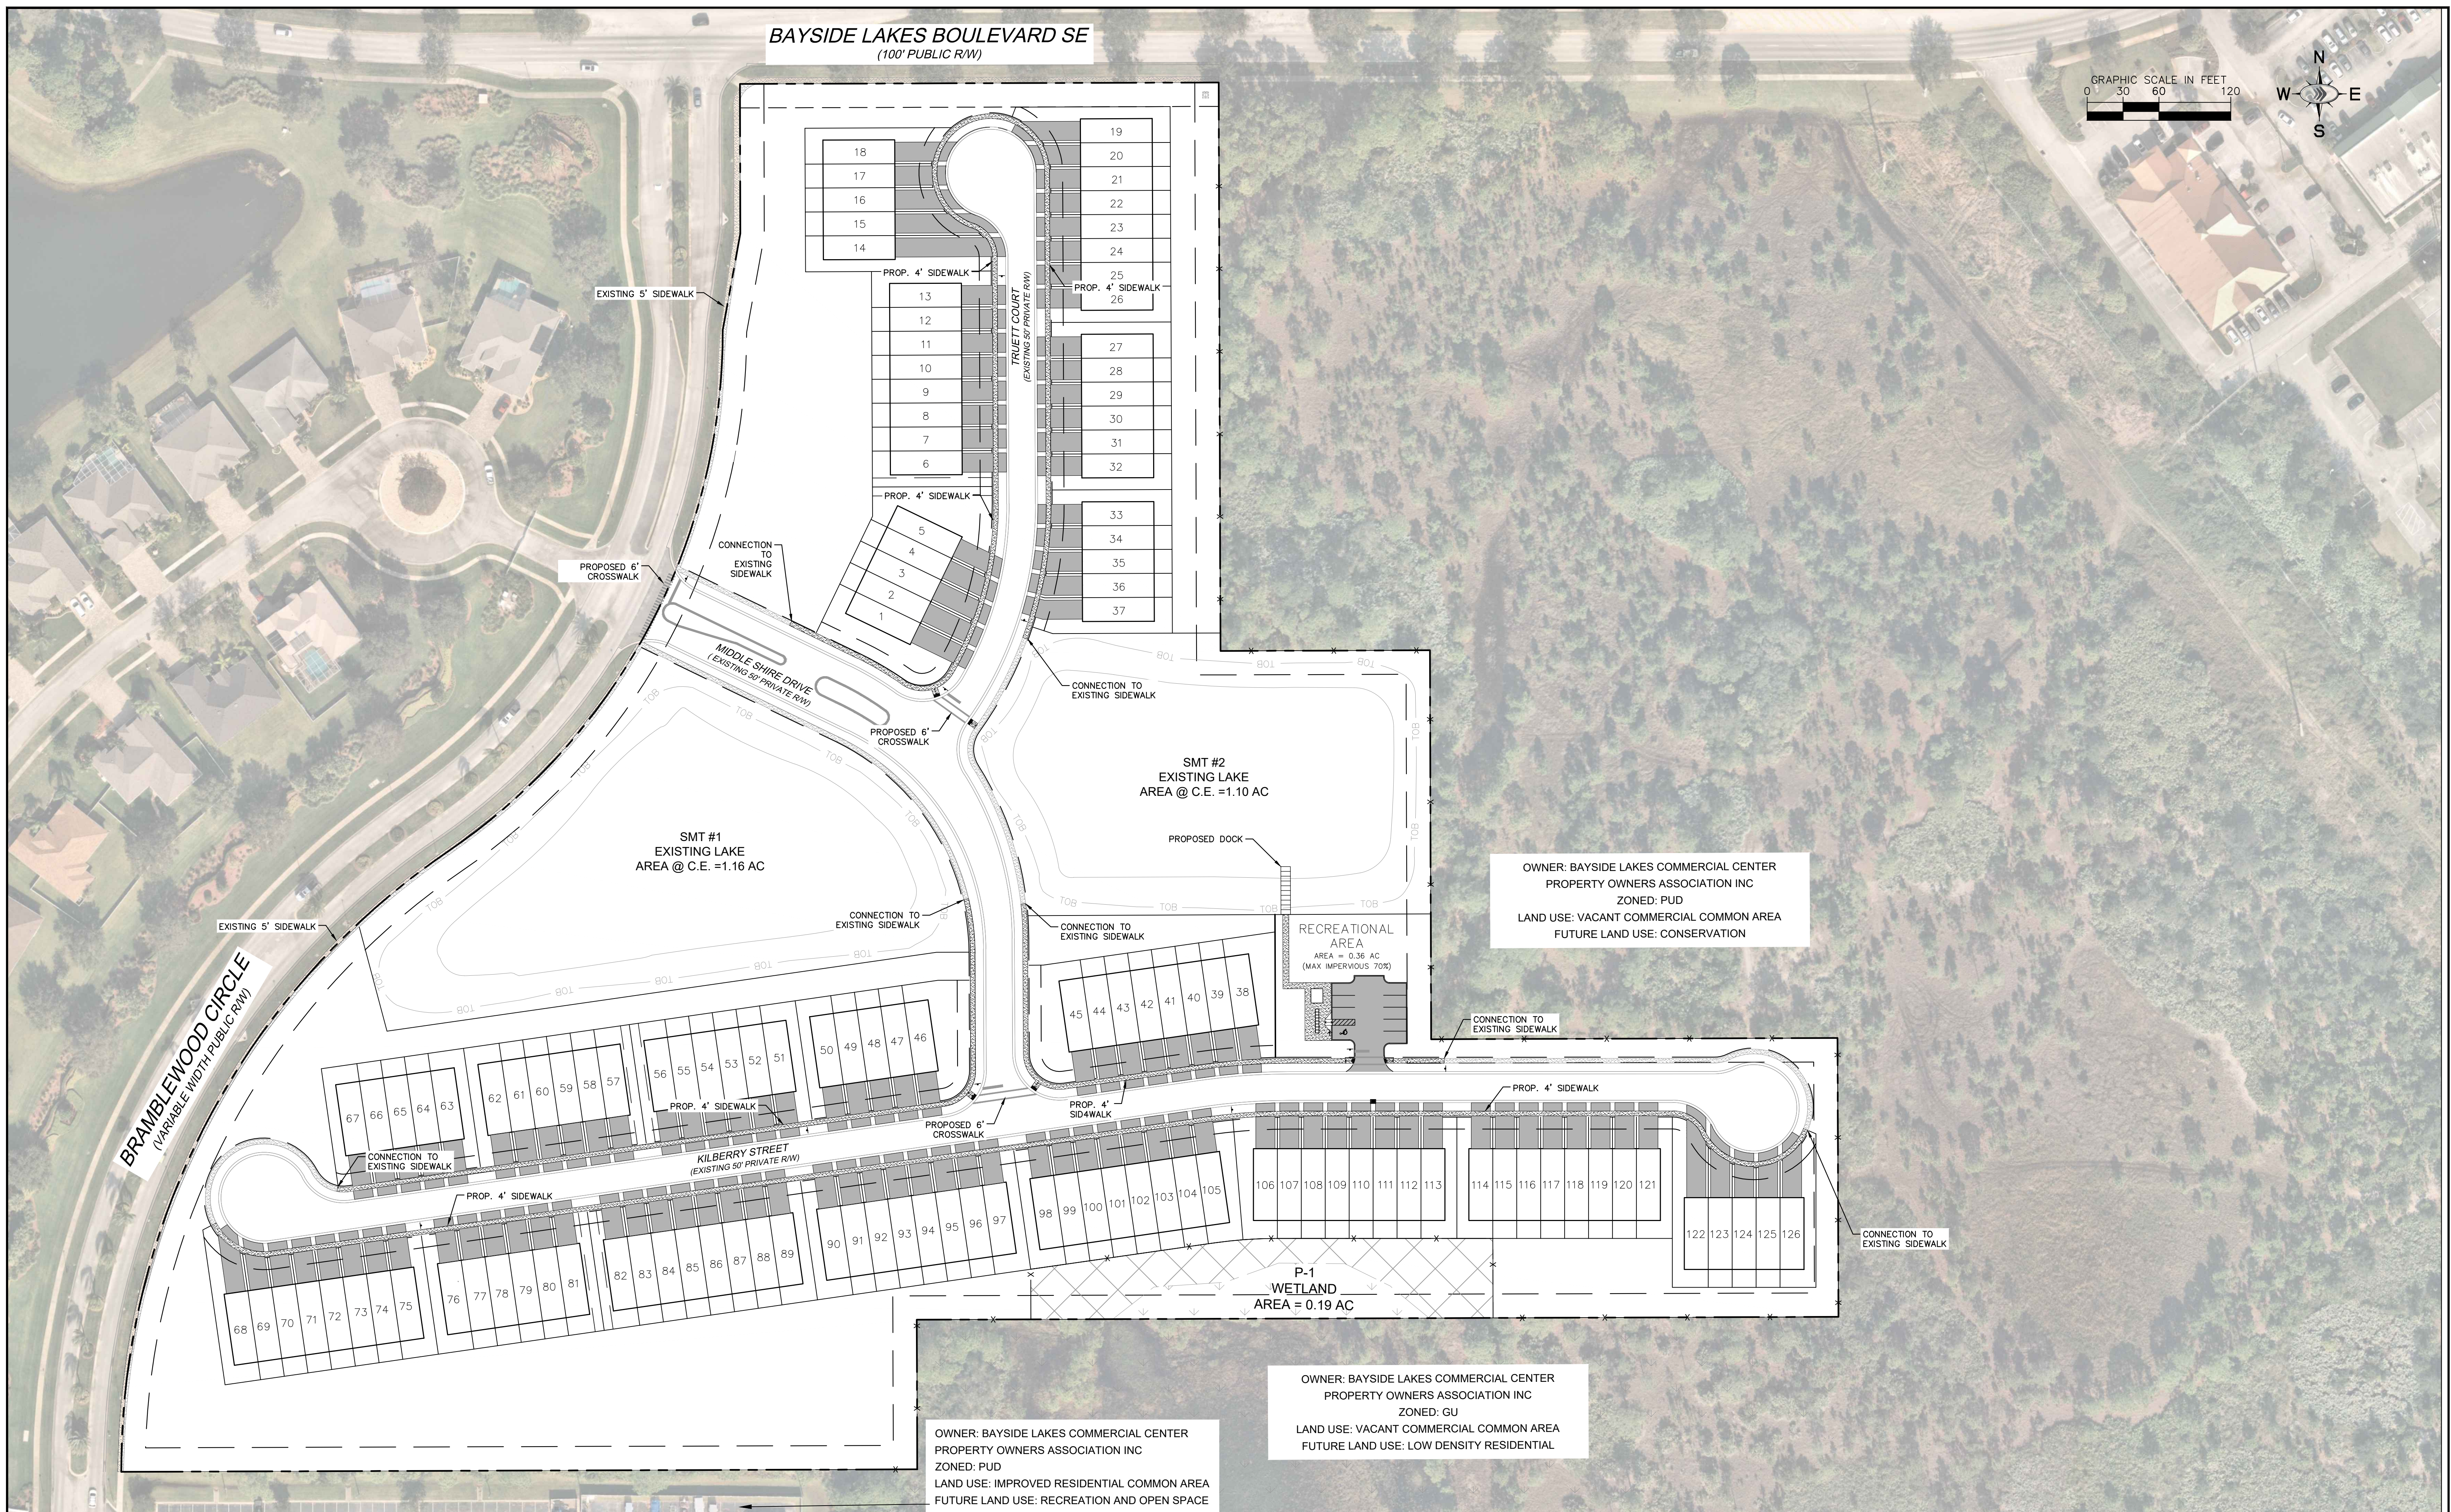

OWNER: BAYSIDE LAKES COMMERCIAL CENTER
PROPERTY OWNERS ASSOCIATION INC
ZONED: PUD
LAND USE: VACANT COMMERCIAL COMMON AREA
FUTURE LAND USE: CONSERVATION

OWNER: BAYSIDE LAKES COMMERCIAL CENTER
PROPERTY OWNERS ASSOCIATION INC
ZONED: PUD
LAND USE: IMPROVED RESIDENTIAL COMMON AREA
FUTURE LAND USE: RECREATION AND OPEN SPACE

OWNER: BAYSIDE LAKES COMMERCIAL CENTER
PROPERTY OWNERS ASSOCIATION INC
ZONED: GU
LAND USE: VACANT COMMERCIAL COMMON AREA
FUTURE LAND USE: LOW DENSITY RESIDENTIAL

1

INB HOMES

BRAMBLEWOOD TOWNHOMES - PEDESTRIAN CONNECTIVITY PLAN

PALM BAY, FLORIDA

Kimley»Horn

© 2023 KIMLEY-HORN AND ASSOCIATES, INC.
7341 OFFICE PARK PLACE, SUITE 102, MELBOURNE, FL 32940
PHONE: 321-430-1138
WWW.KIMLEY-HORN.COM REGISTRY No. 35106